
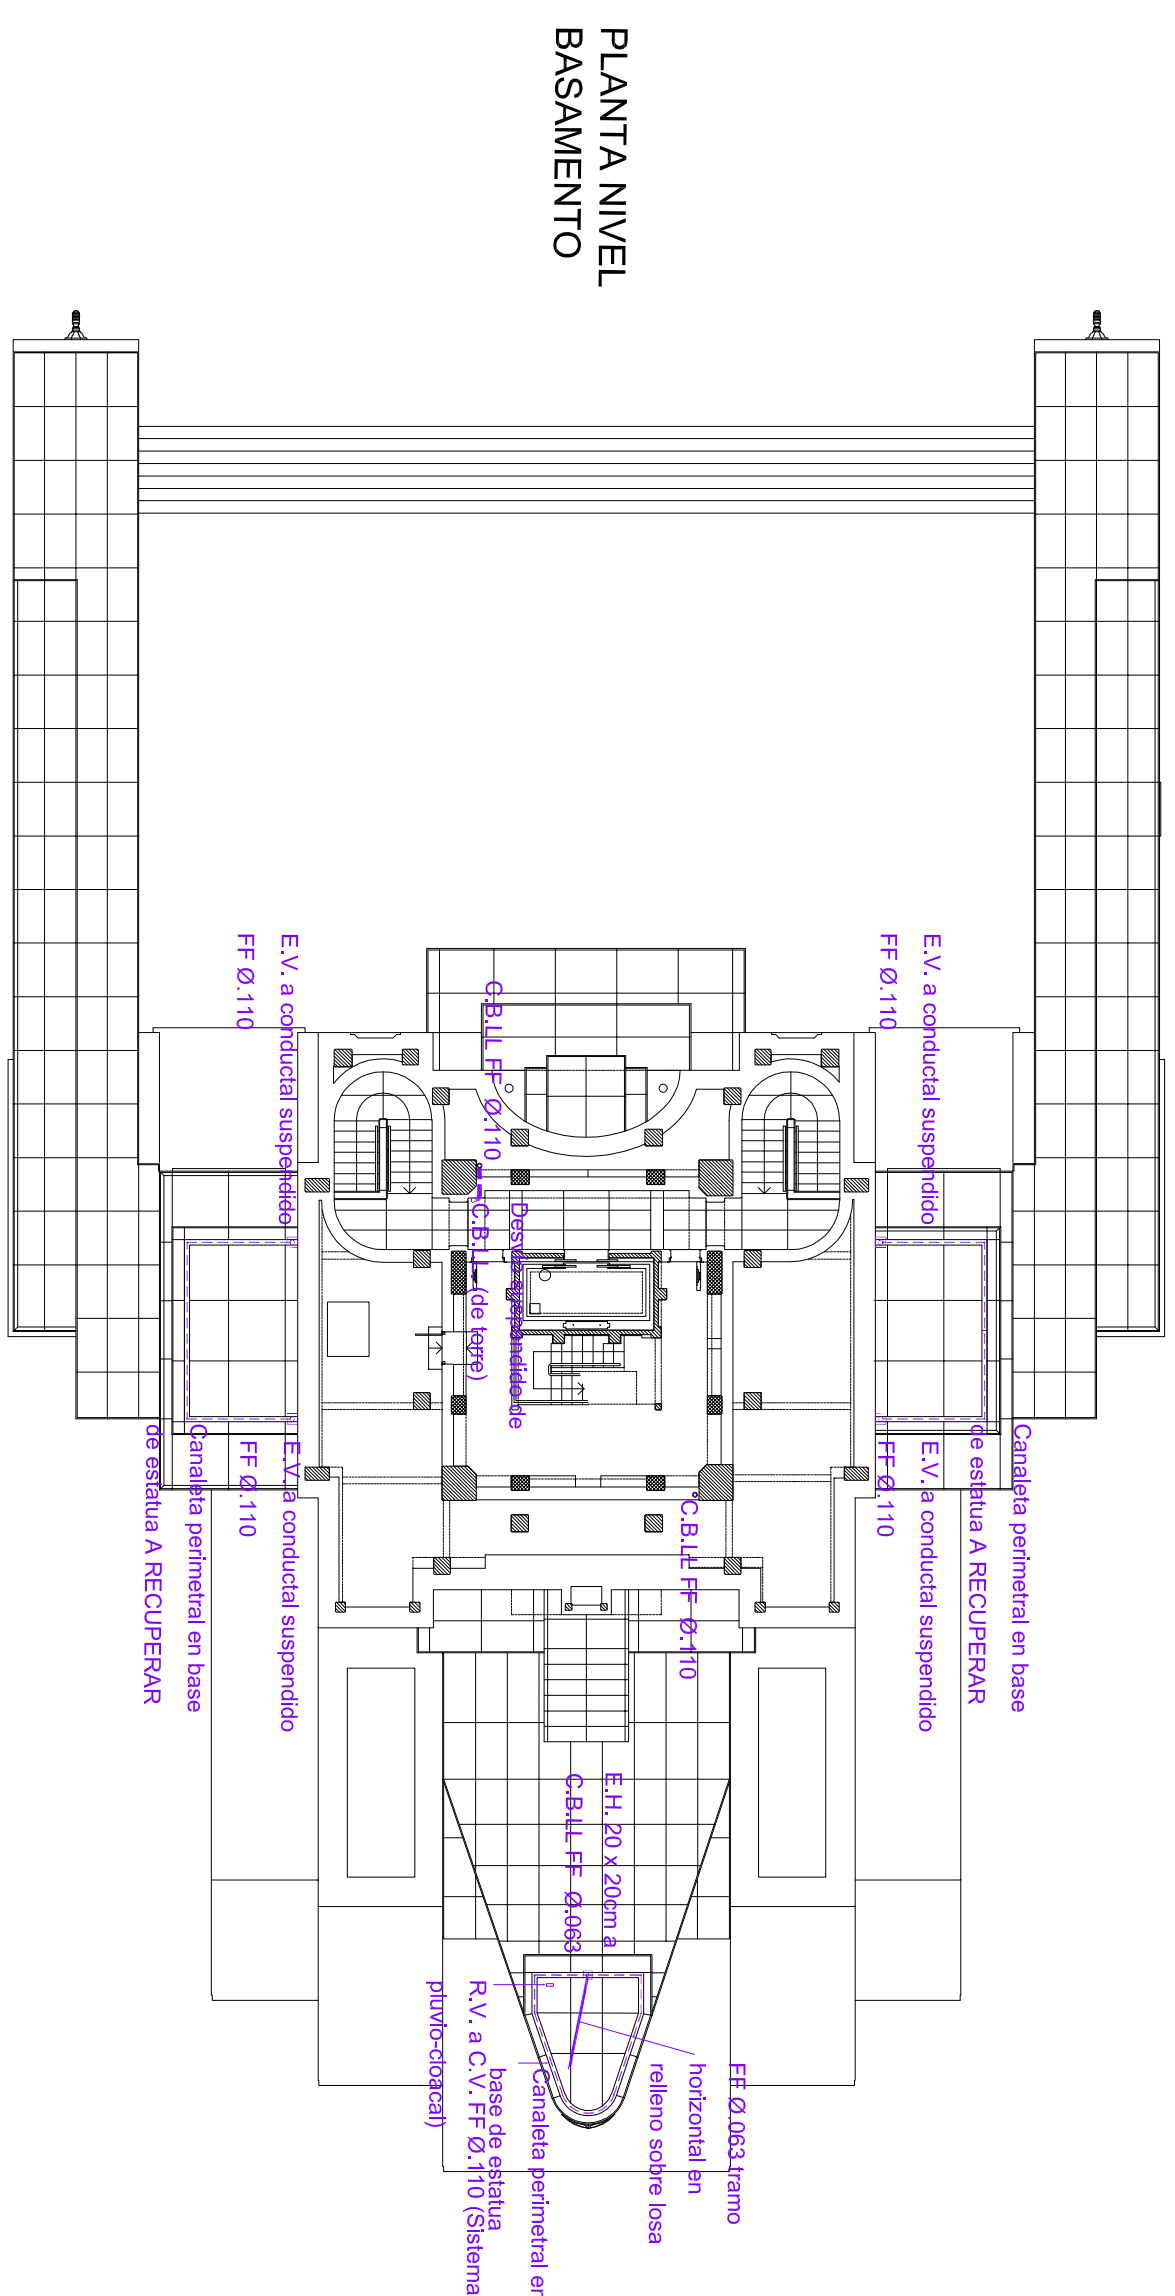
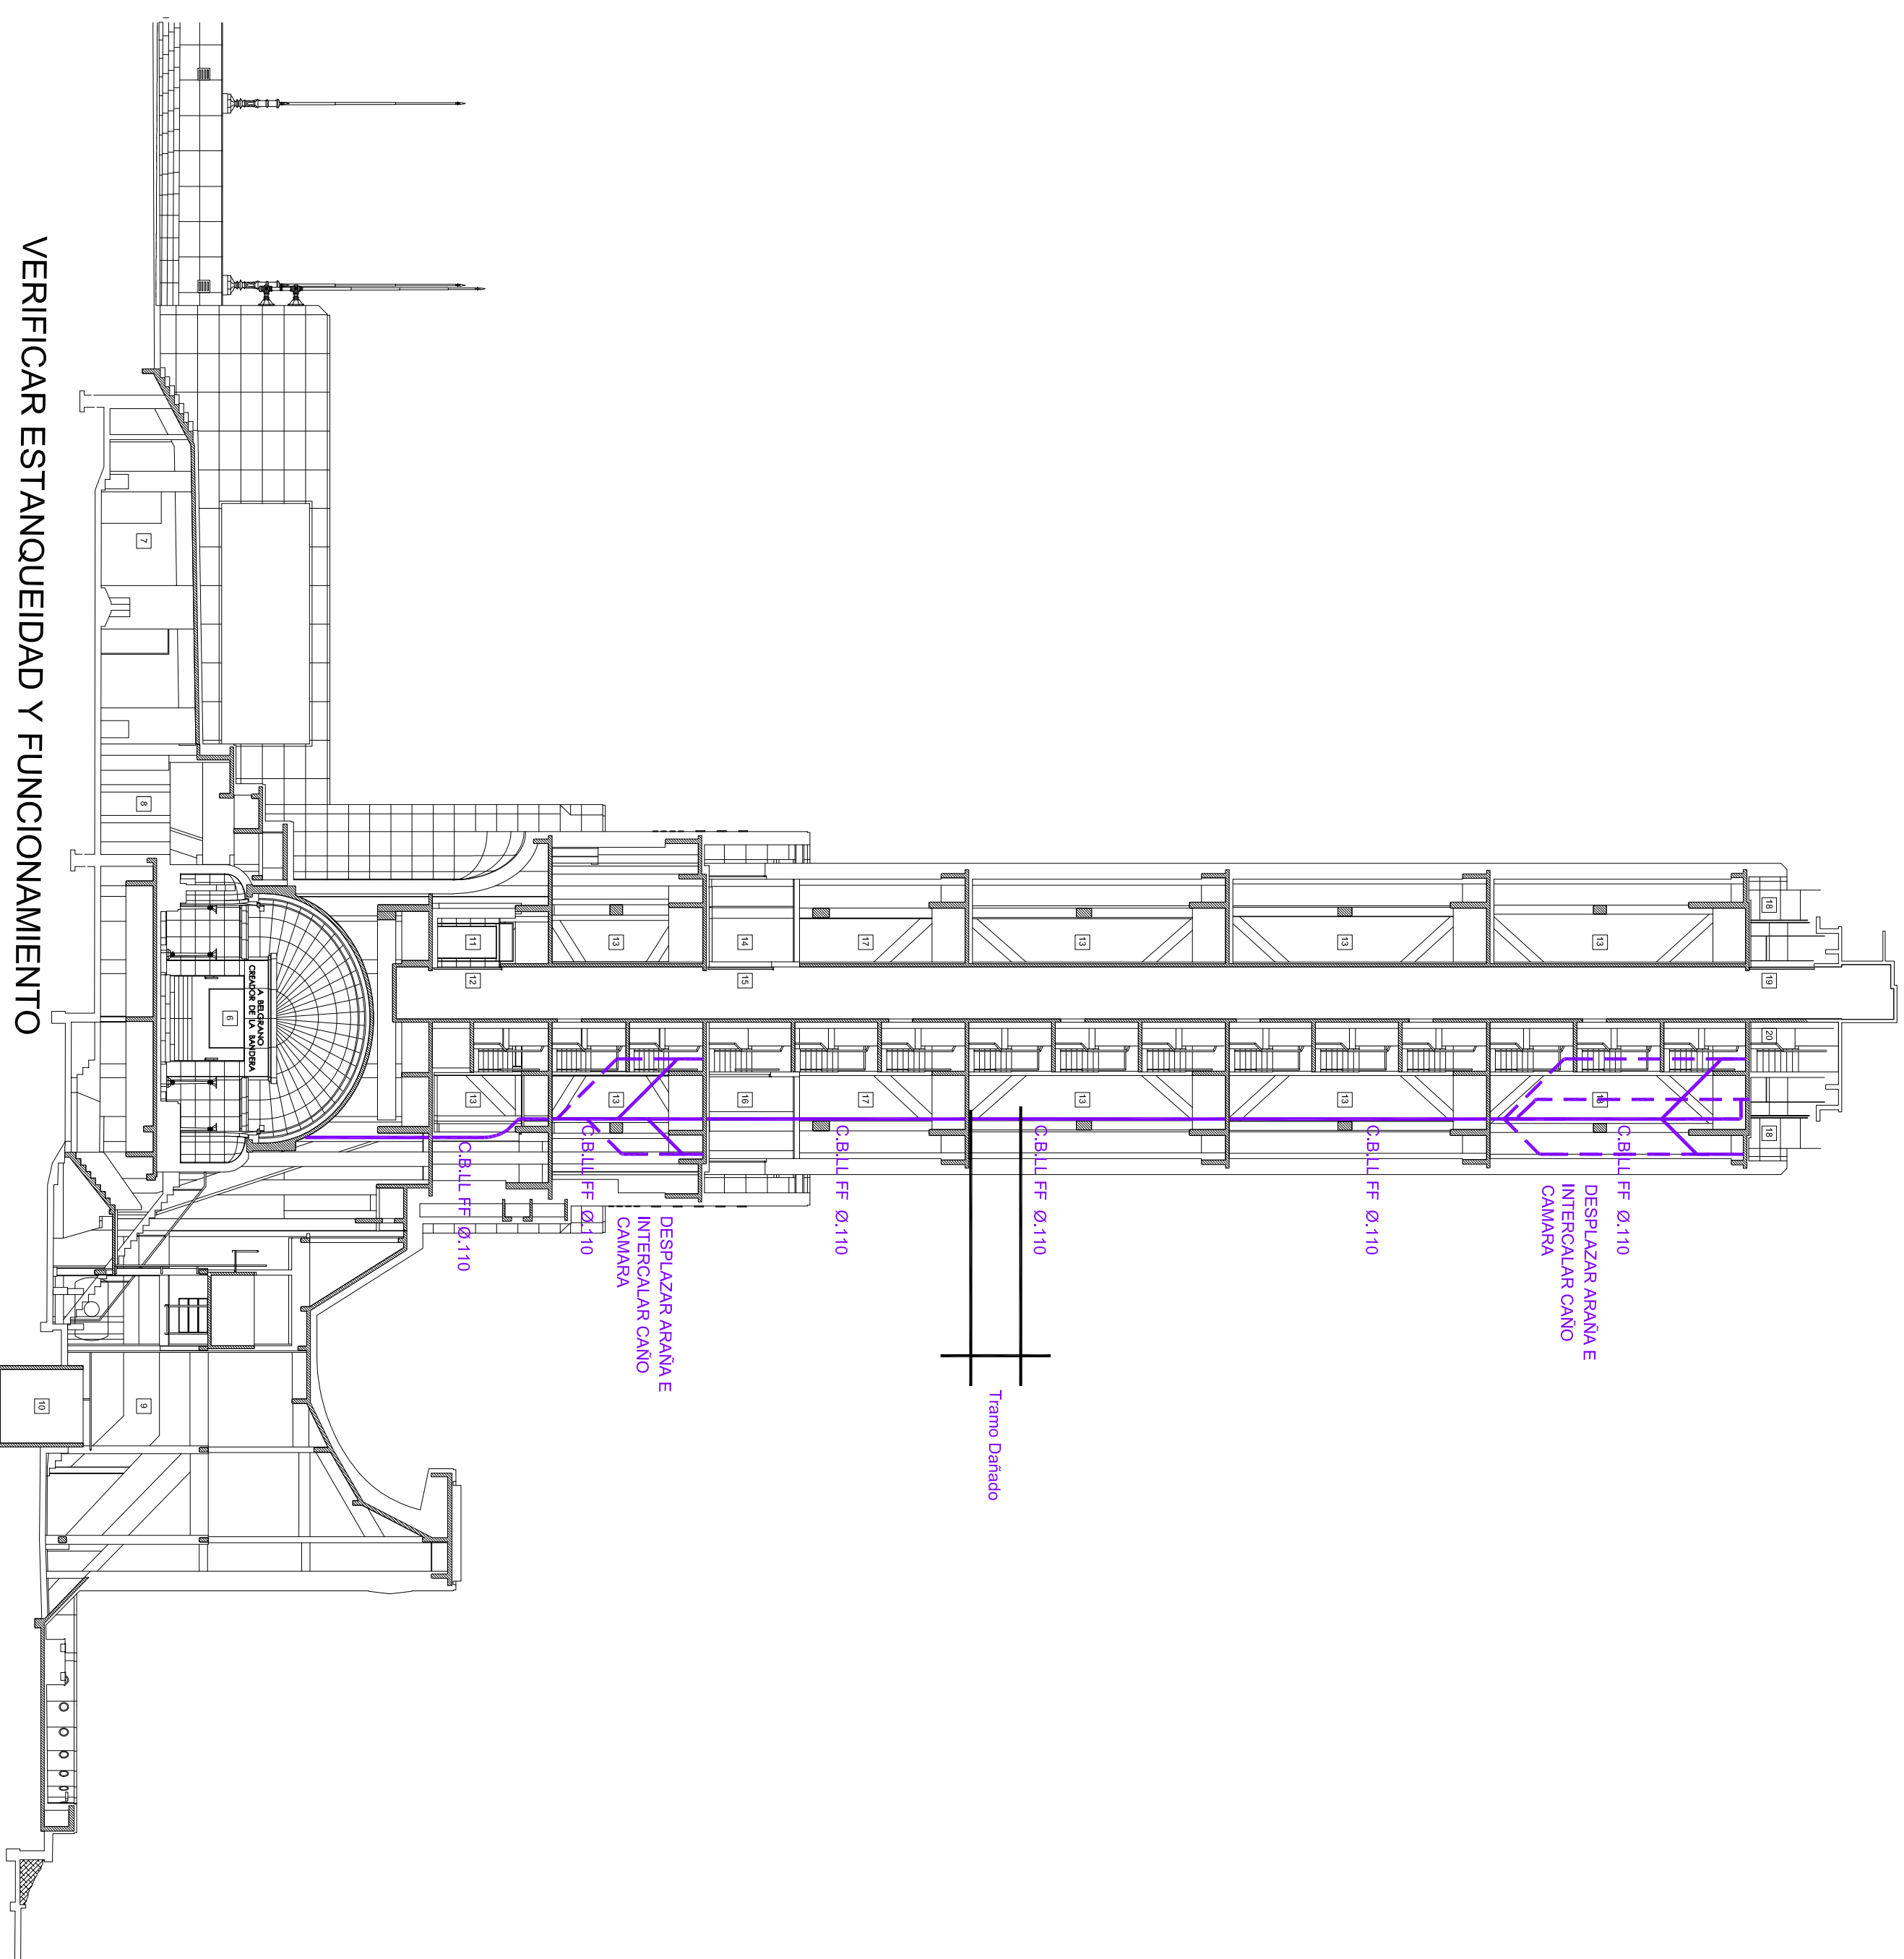


DESAGUES PLUVIALES TORRE


PLANTA NIVEL
BASAMENTO

VERIFICAR ESTANQUEIDAD Y FUNCIONAMIENTO ☐


PLANTA NIVEL
+ 12,98

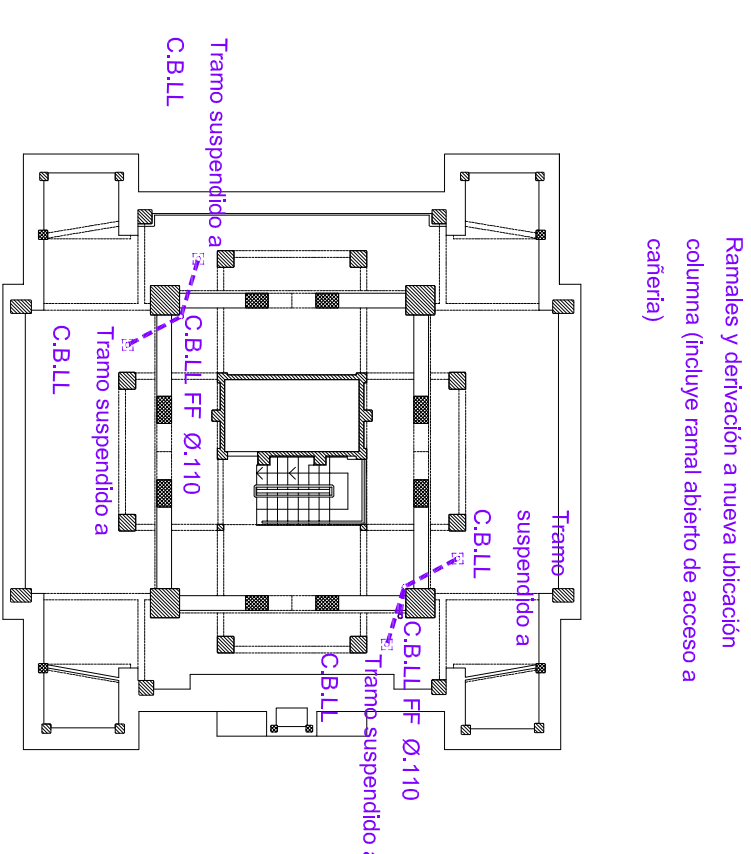



PLANTA NIVEL
+ 18,19

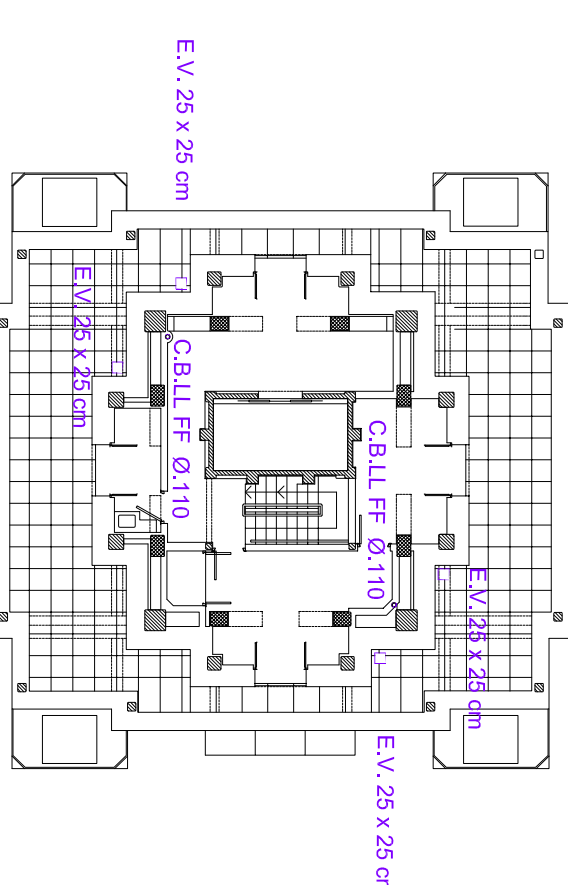


PLANTA NIVEL
+ 26,81

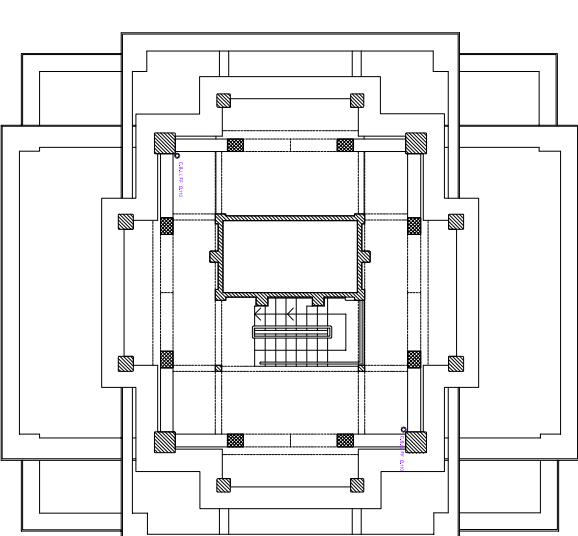

PLANTA NIVEL
+ 44,12

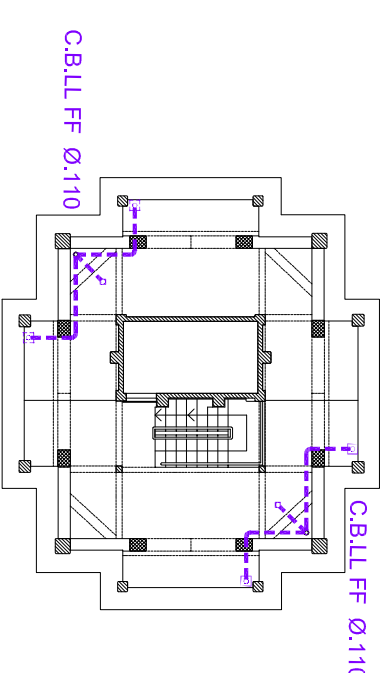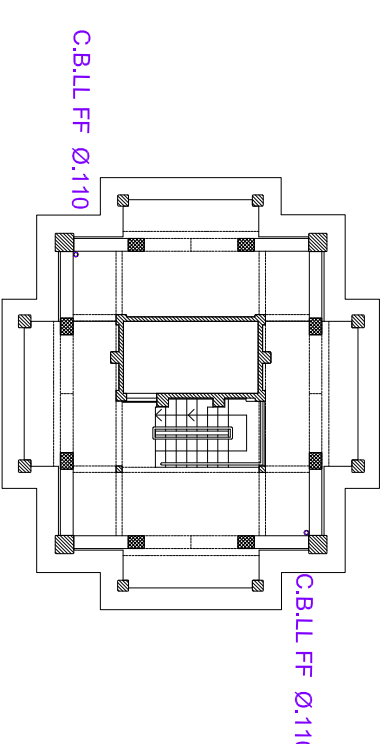PLANTA NIVEL
+ 55,79

PLANTA NIVEL
+ 59,61

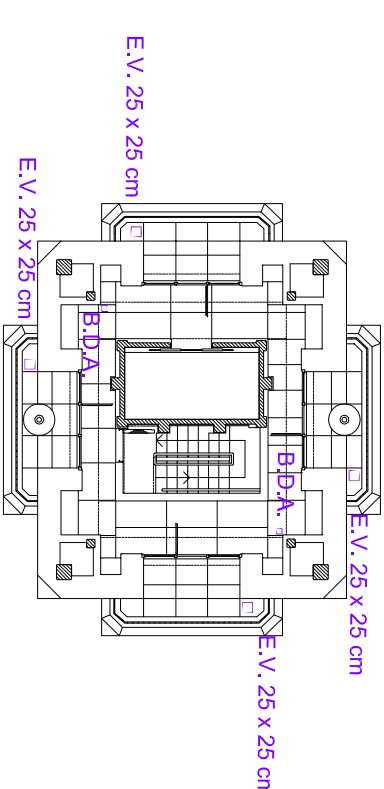


Ramales y derivación a nueva ubicación
columna (incluye ramal abierto de acceso a
cañería)

REFERENCIA

Ministerio del Interior,
Obras Públicas y Vivienda
Presidencia de la Nación

SECRETARIA DE OBRAS PÚBLICAS
SUBSECRETARÍA DE OBRAS PÚBLICAS

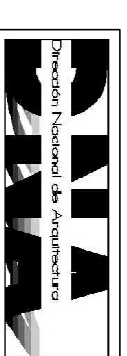

DIRECCION NACIONAL DE ARQUITECTURA


OBR

-MONUMENTO NACIONAL A LA BANDERA.

ION

- Restauracion , Puesta en valor del Monumento

Nacional a la Bandera

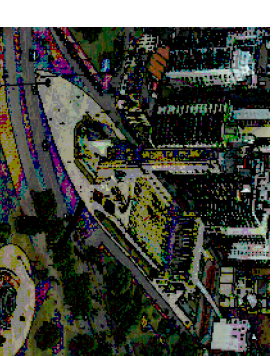

Calle Santa Fe 581 y Av. Belgrano -Rosario- Prov. Santa Fe

L DE ARQUITECTURA

Miguel Ortemberg

RESPONSABIL

Guillermo Frontera


Arq. Guillermo Frontera- Arq. Susana Martín- Arq. Eduardo

Bango-Arq. Diego Rojas-Arq. Ibañez Giardelli Priscila-

Arg. Diana Meyer-Antonio Zec Baskarac

DESAGUES PLUVIALES TORRE

NUMBER	TIME
1:175	20

1:1

20

MNB DETALLES Mayo/2016

MIN

8

2016

MNB-20

CODIG